



軸組図 1:50

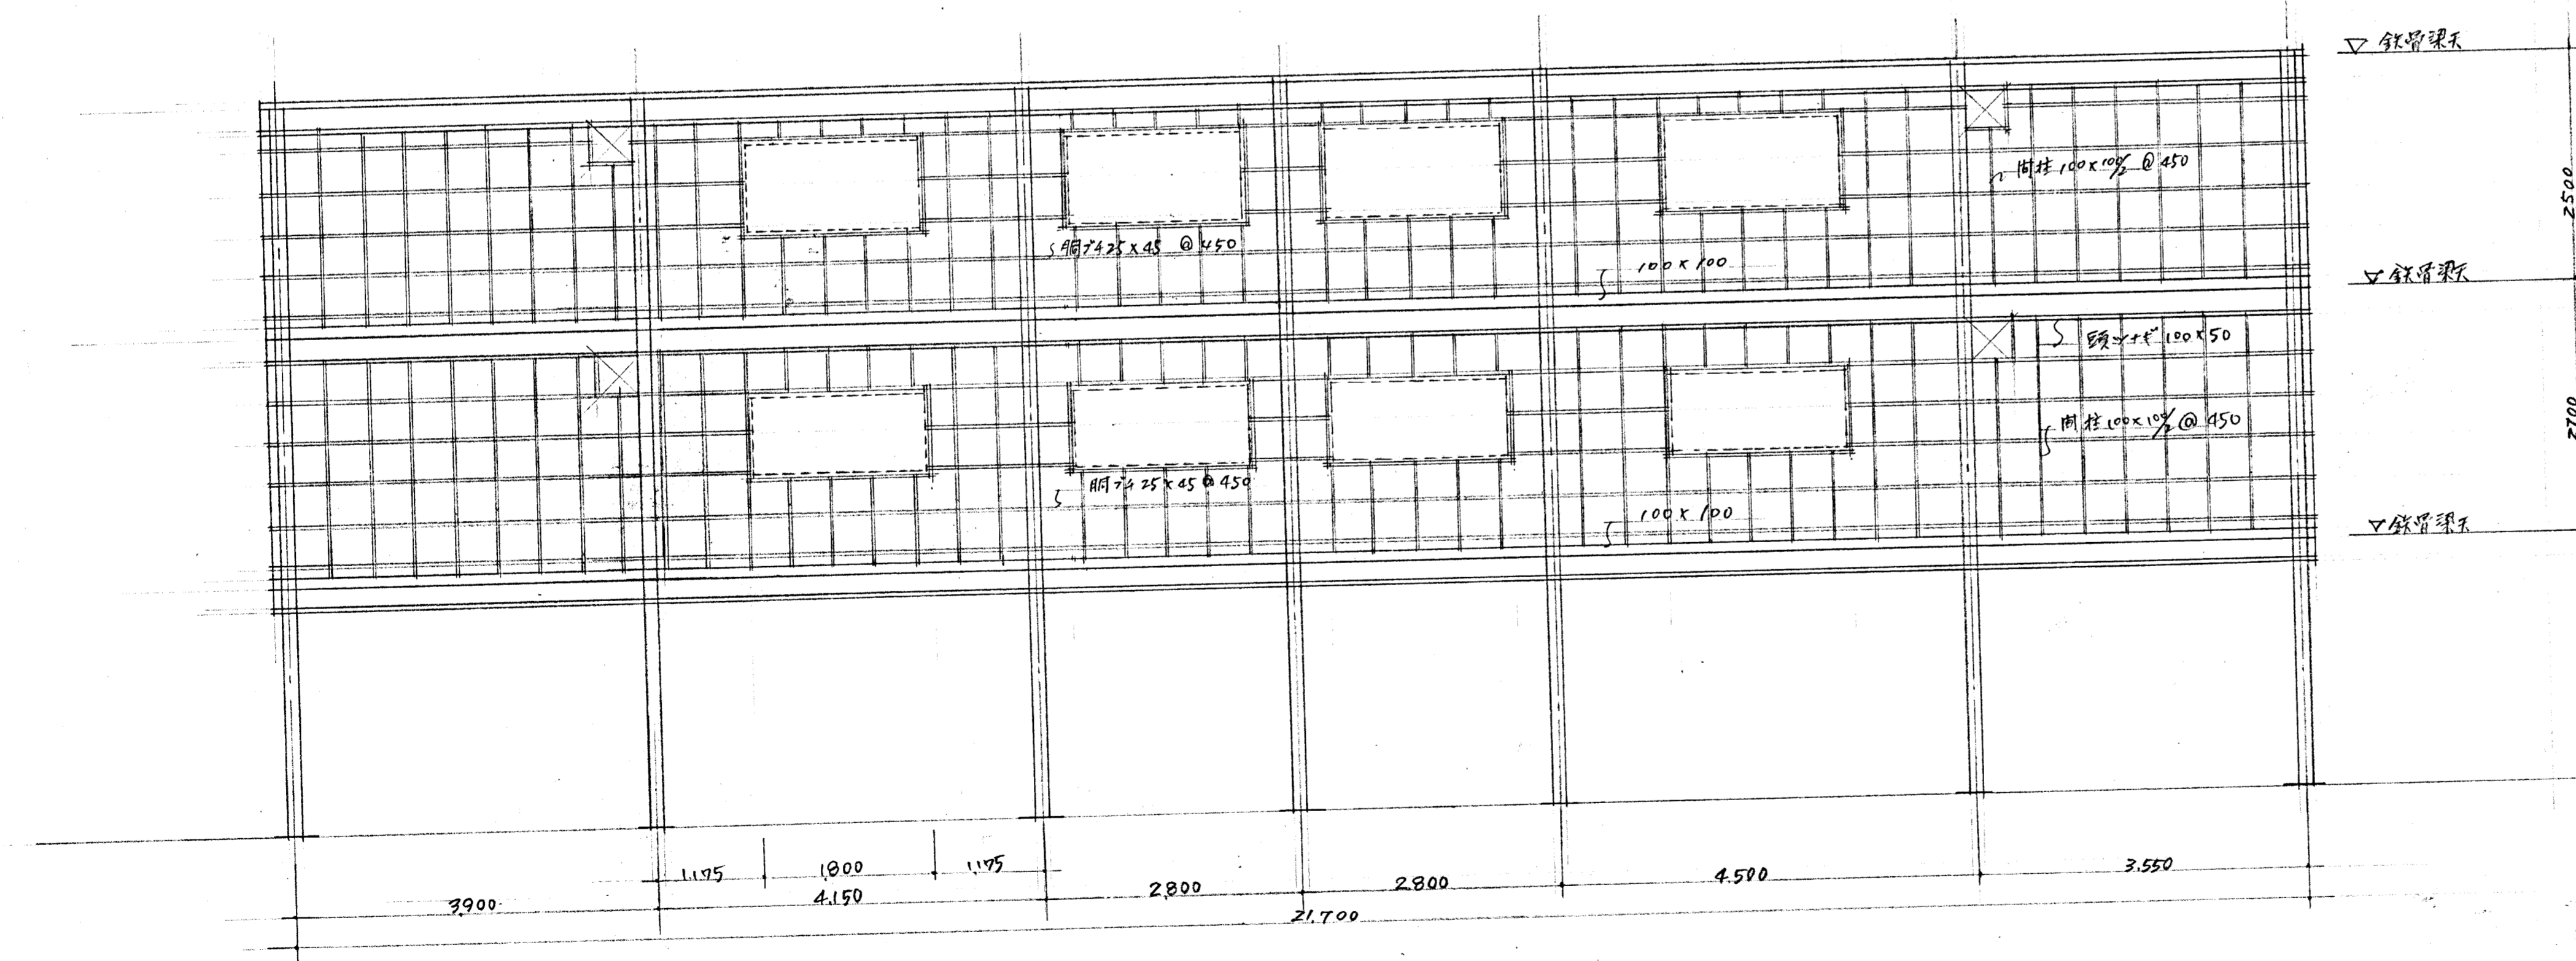

軸組図 1:50

注
 - - - - - 化粧鉄系
 ———— 鋼管鉄系

軸組図 1:50

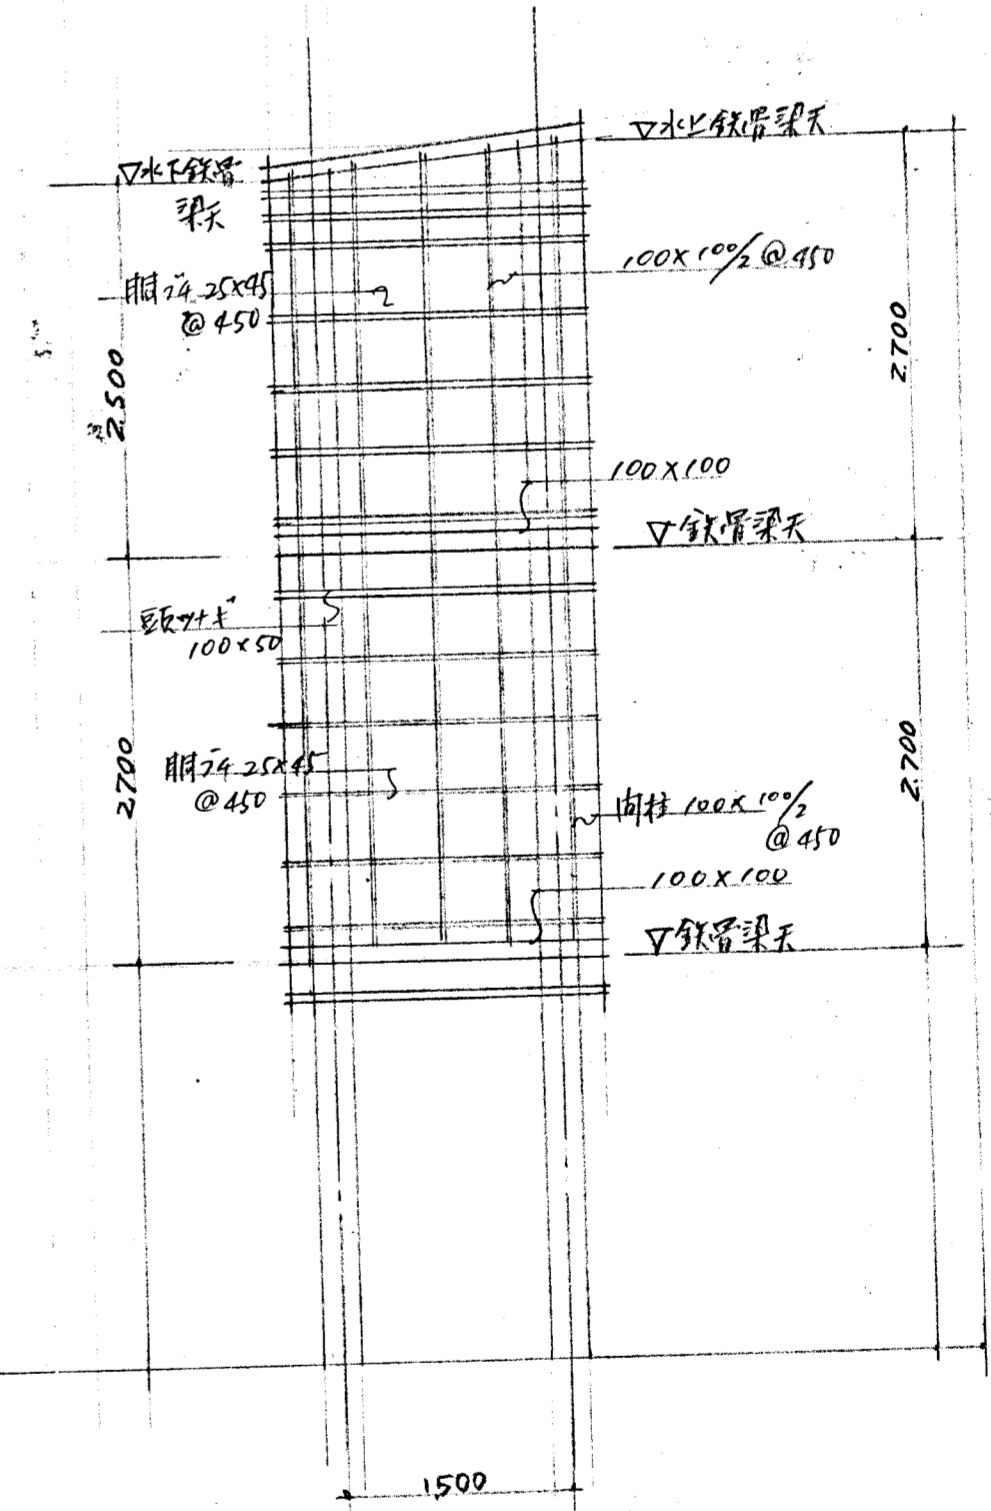

B27